



TOL 75 PLAN #10 MSG 16-4-97 1:20

REDUCED LEVELS

1. 8.42
2. 8.42
3. 8.28
4. 7.82
5. 7.82
6. 7.84
7. 8.21

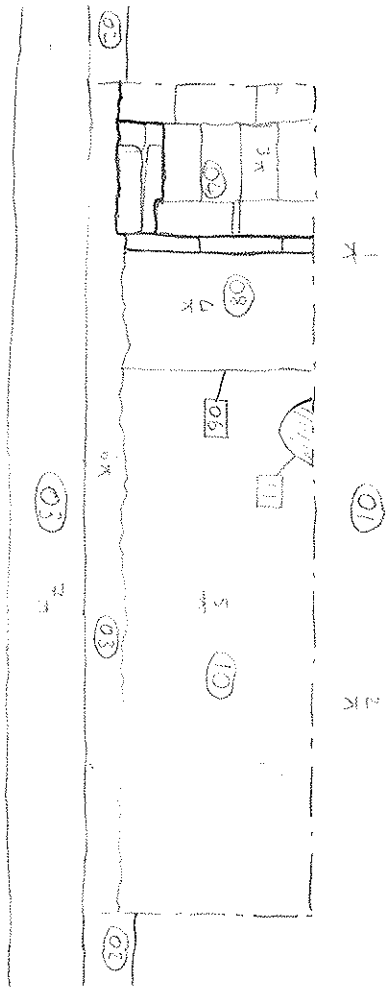

TO LOCATE
FROM NORTH CORNERS

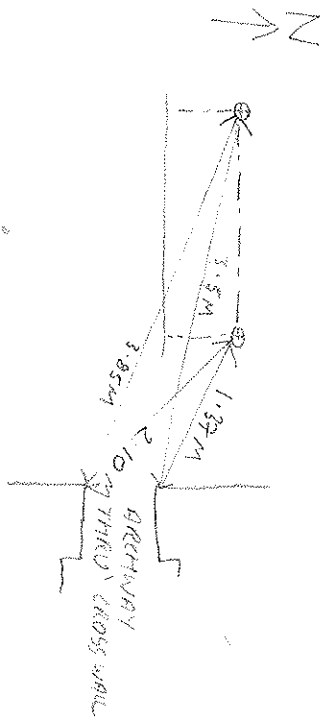


TOL 75 SECTION #102 MSG 16-4-97 1:20

EAST FACING

SOUTH FACING

WEST FACING

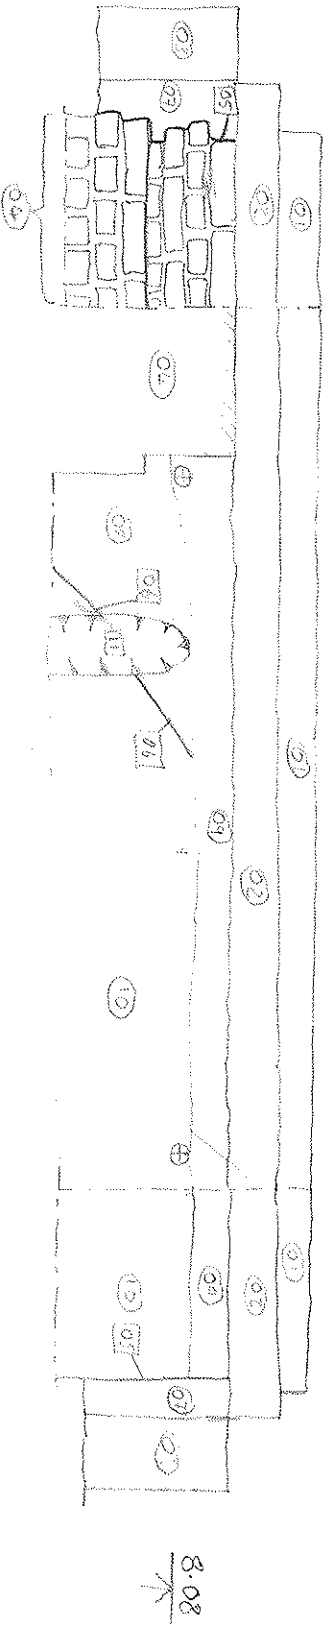

8.08